


© FURNITURE PLAN  
1/4" = 1'-0"






© FINISH PLAN  
1:50 = 1:50



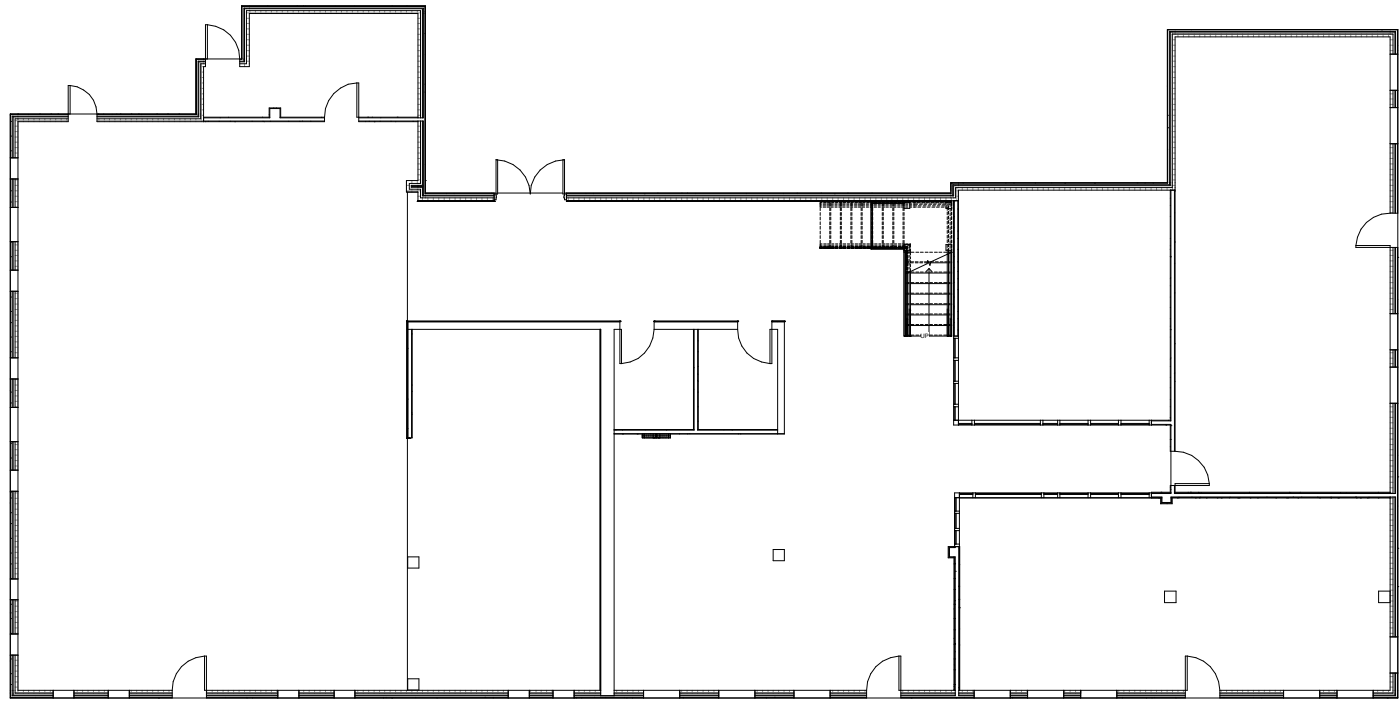

① FLOOR PLAN  
1/4" = 1'-0"



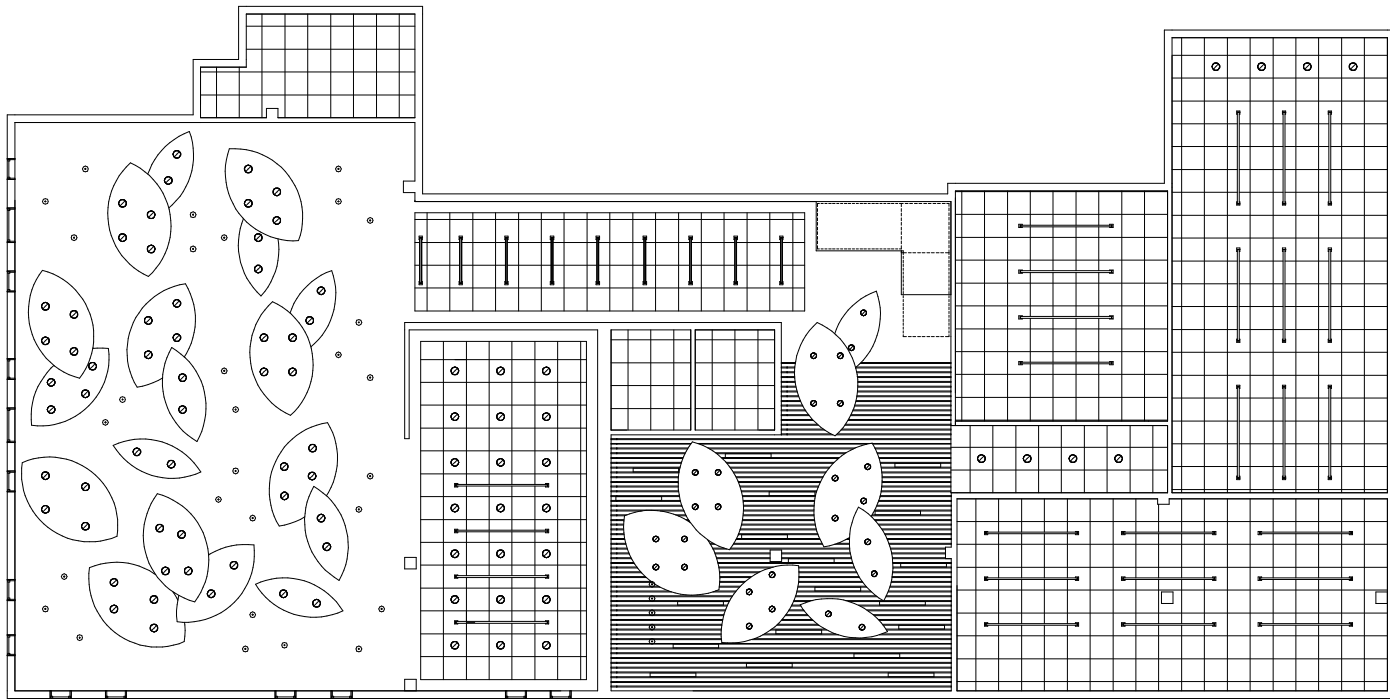

LEVEL 1 RCP  
1/4" = 1'-0"

